


# DRAFT PLAN

## November 2011

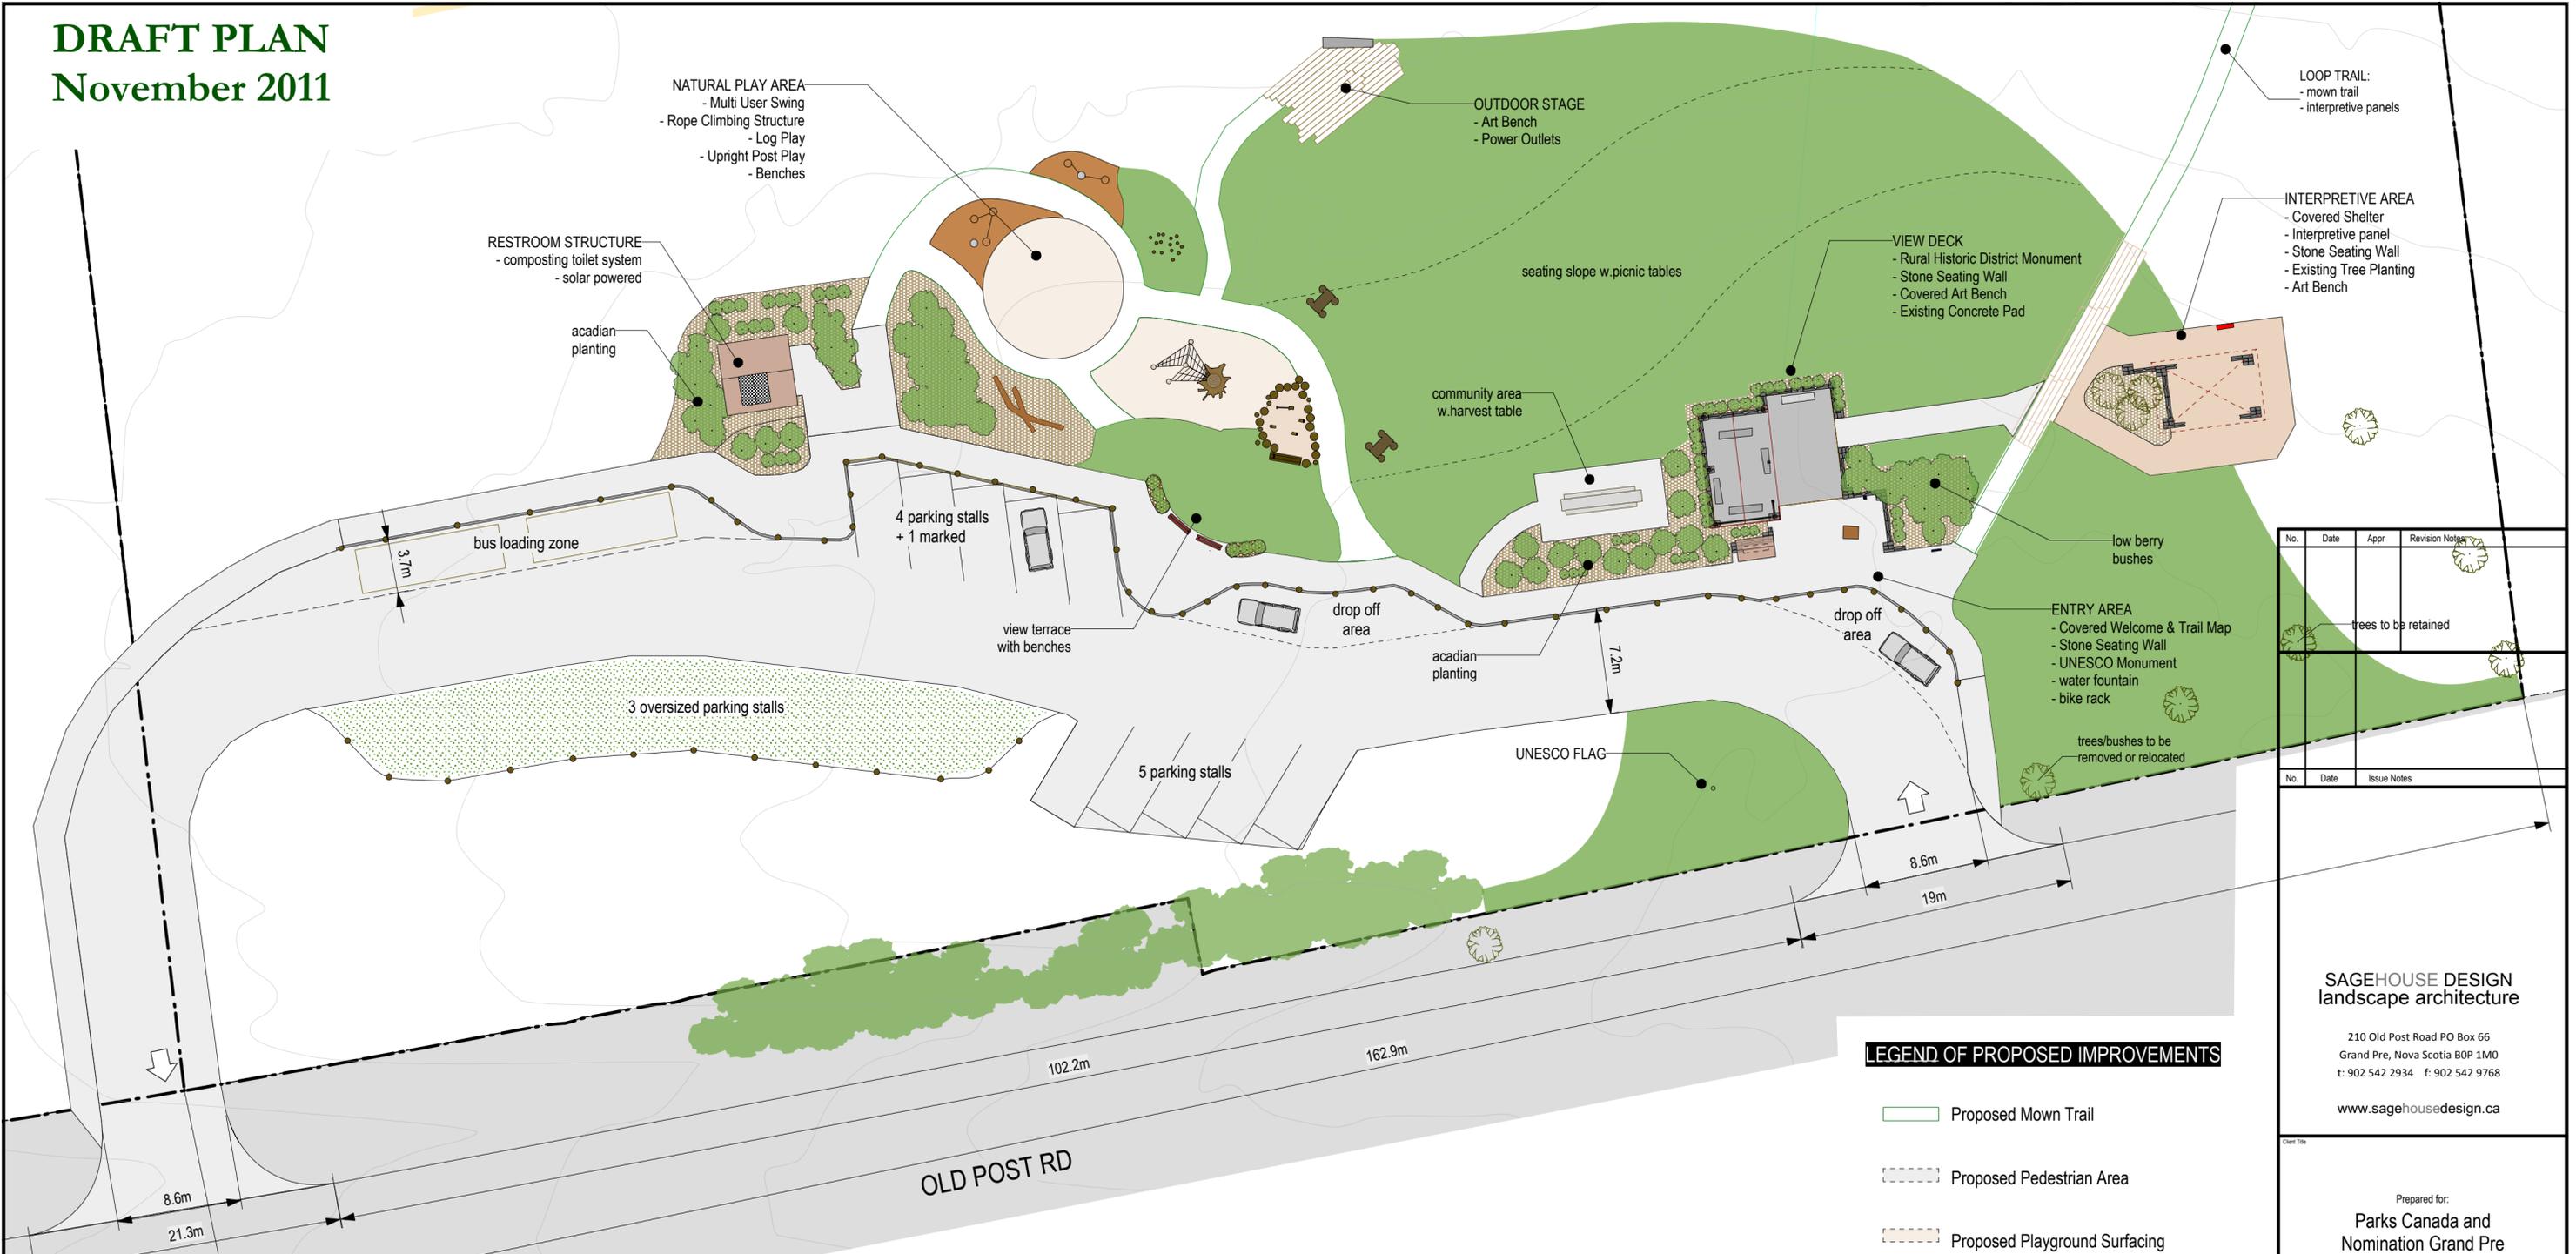

No.	Date	Appr.	Revision Notes



No.	Date	Issue Notes

**SAGEHOUSE DESIGN**  
landscape architecture

210 Old Post Road PO Box 66  
Grand Pré, Nova Scotia B0P 1M0  
t: 902 542 2934 f: 902 542 9768  
[www.sagehousedesign.ca](http://www.sagehousedesign.ca)

### LEGEND OF PROPOSED IMPROVEMENTS

- Proposed Mown Trail
- Proposed Pedestrian Area
- Proposed Playground Surfacing
- Proposed Mown Area
- Proposed Native Low Field Grasses (to be mown annually)
- Proposed Pedestrian Routes
- Proposed Gravel Surfacing
- Benches
- Picnic Tables

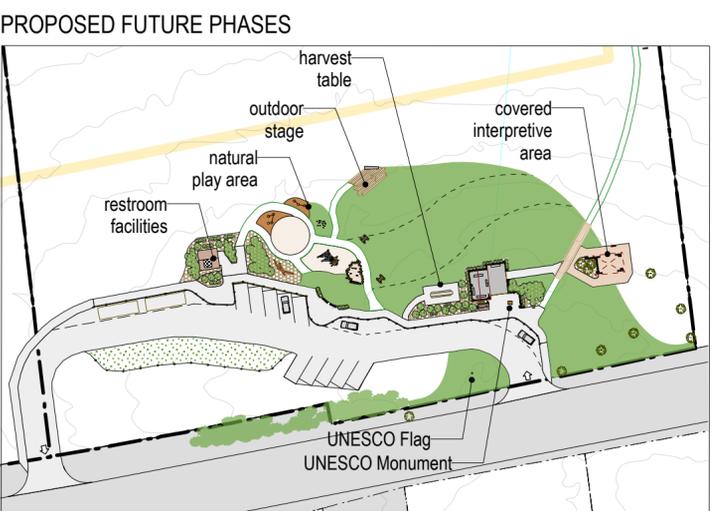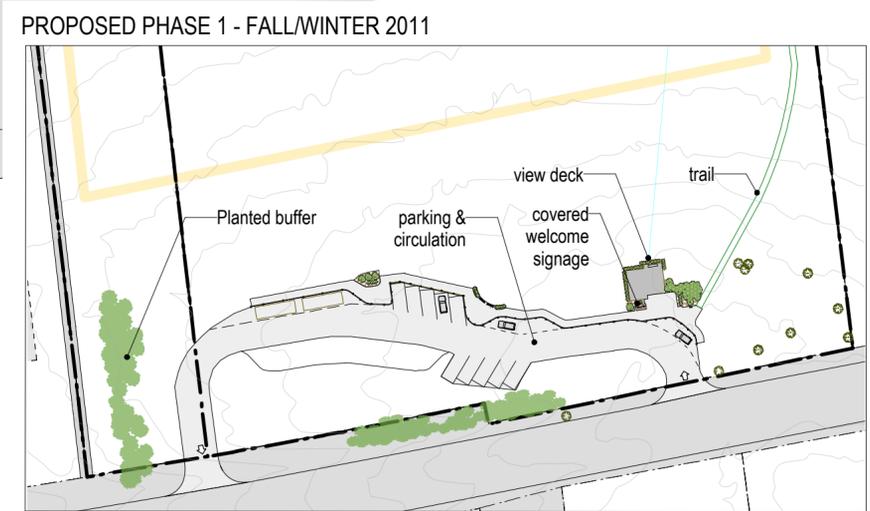

Client Title  
**Prepared for:**  
Parks Canada and  
Nomination Grand Pré

Project Title  
**Landscape of Grand Pré**  
**VIEW PARK**  
109-111 Old Post Road, Grand Pré

Sheet Title  
**PROPOSED SITE DEVELOPMENT**  
**DETAILED AREA**

# DRAFT

Project Manager	AM	CAD File Name	10331101
Drawn By	AM	Sheet No.	L4
Scale	1:1500	of	Total Sheets

