


DRAFT PLAN
November 2011

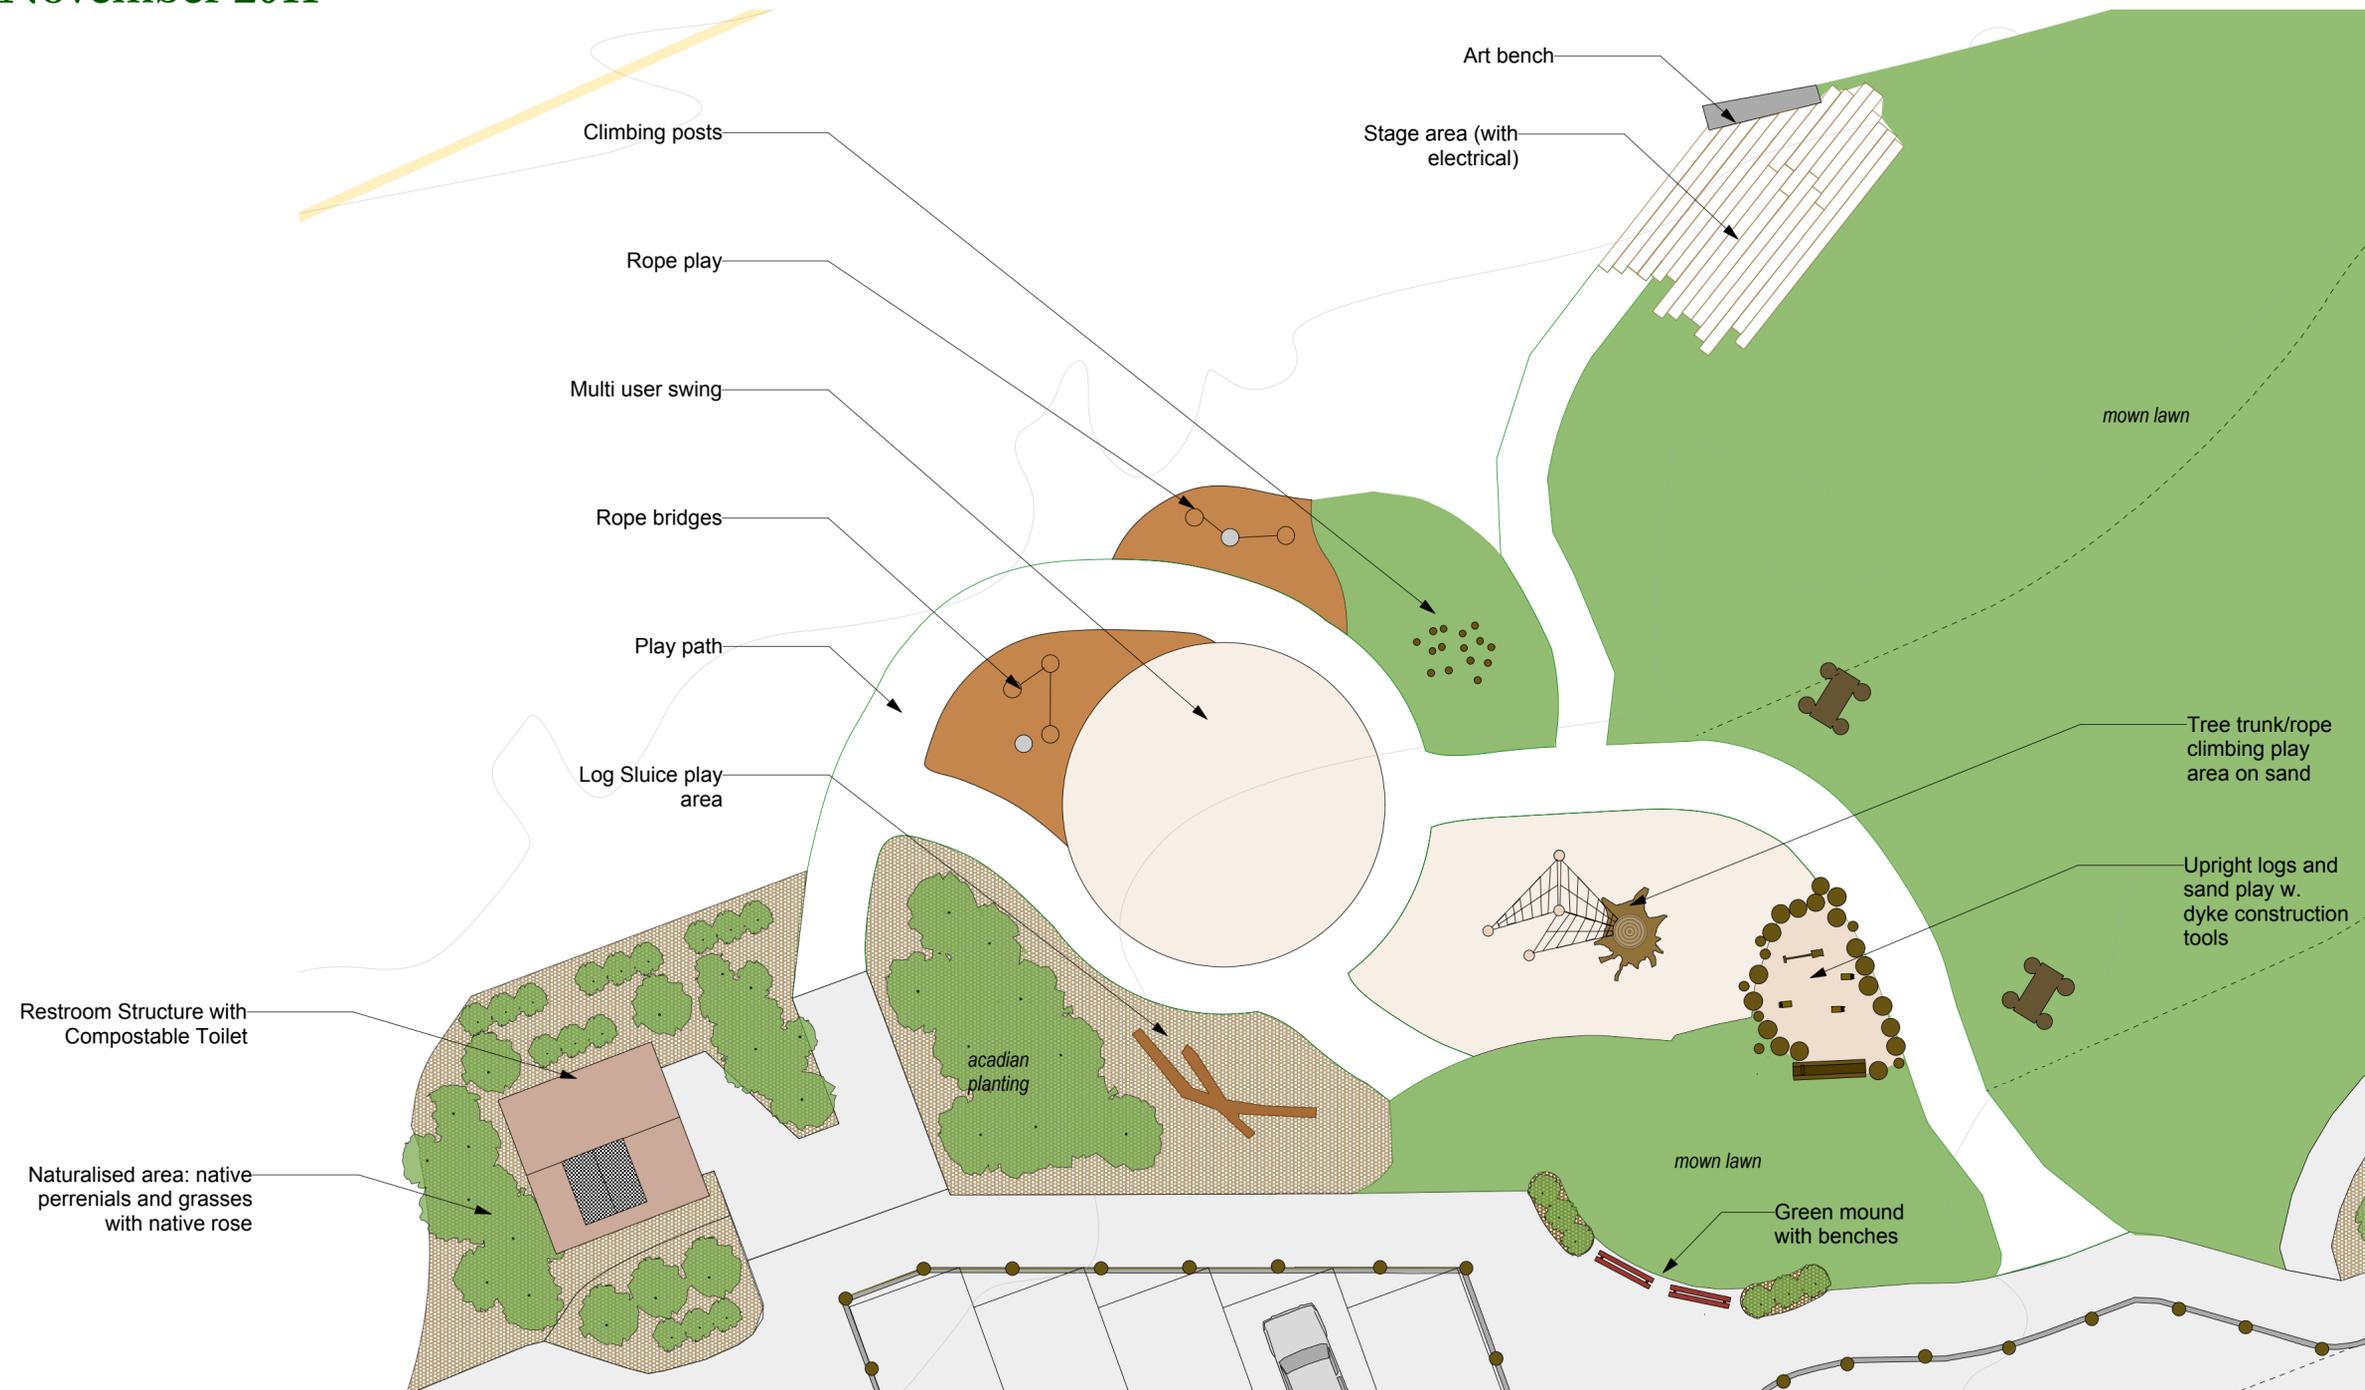

1:150



multi user accessible swing



upright log edging



rope and timber climbing structure

| No. | Date | Appr | Revision Notes |
|-----|------|------|----------------|
| | | | |

| No. | Date | Issue Notes |
|-----|------|-------------|
| | | |

SAGEHOUSE DESIGN
landscape architecture

210 Old Post Road PO Box 66
Grand Pré, Nova Scotia B0P 1M0
t: 902 542 2934 f: 902 542 9768

www.sagehousedesign.ca

Prepared for:
**Parks Canada and
Nomination Grand Pré**

Landscape of Grand Pré
VIEW PARK
109-111 Old Post Road, Grand Pré

PROPOSED SITE DEVELOPMENT
NATURAL PLAY AREA

DRAFT

| | | | |
|-----------------|-------|---------------|----------|
| Project Manager | AM | CAD File Name | 10331101 |
| Drawn By | AM | Sheet No. | L6 |
| Scale | 1:150 | Total Sheets | |